



L1;L2;L3; 3 x 230/400V; 50 Hz

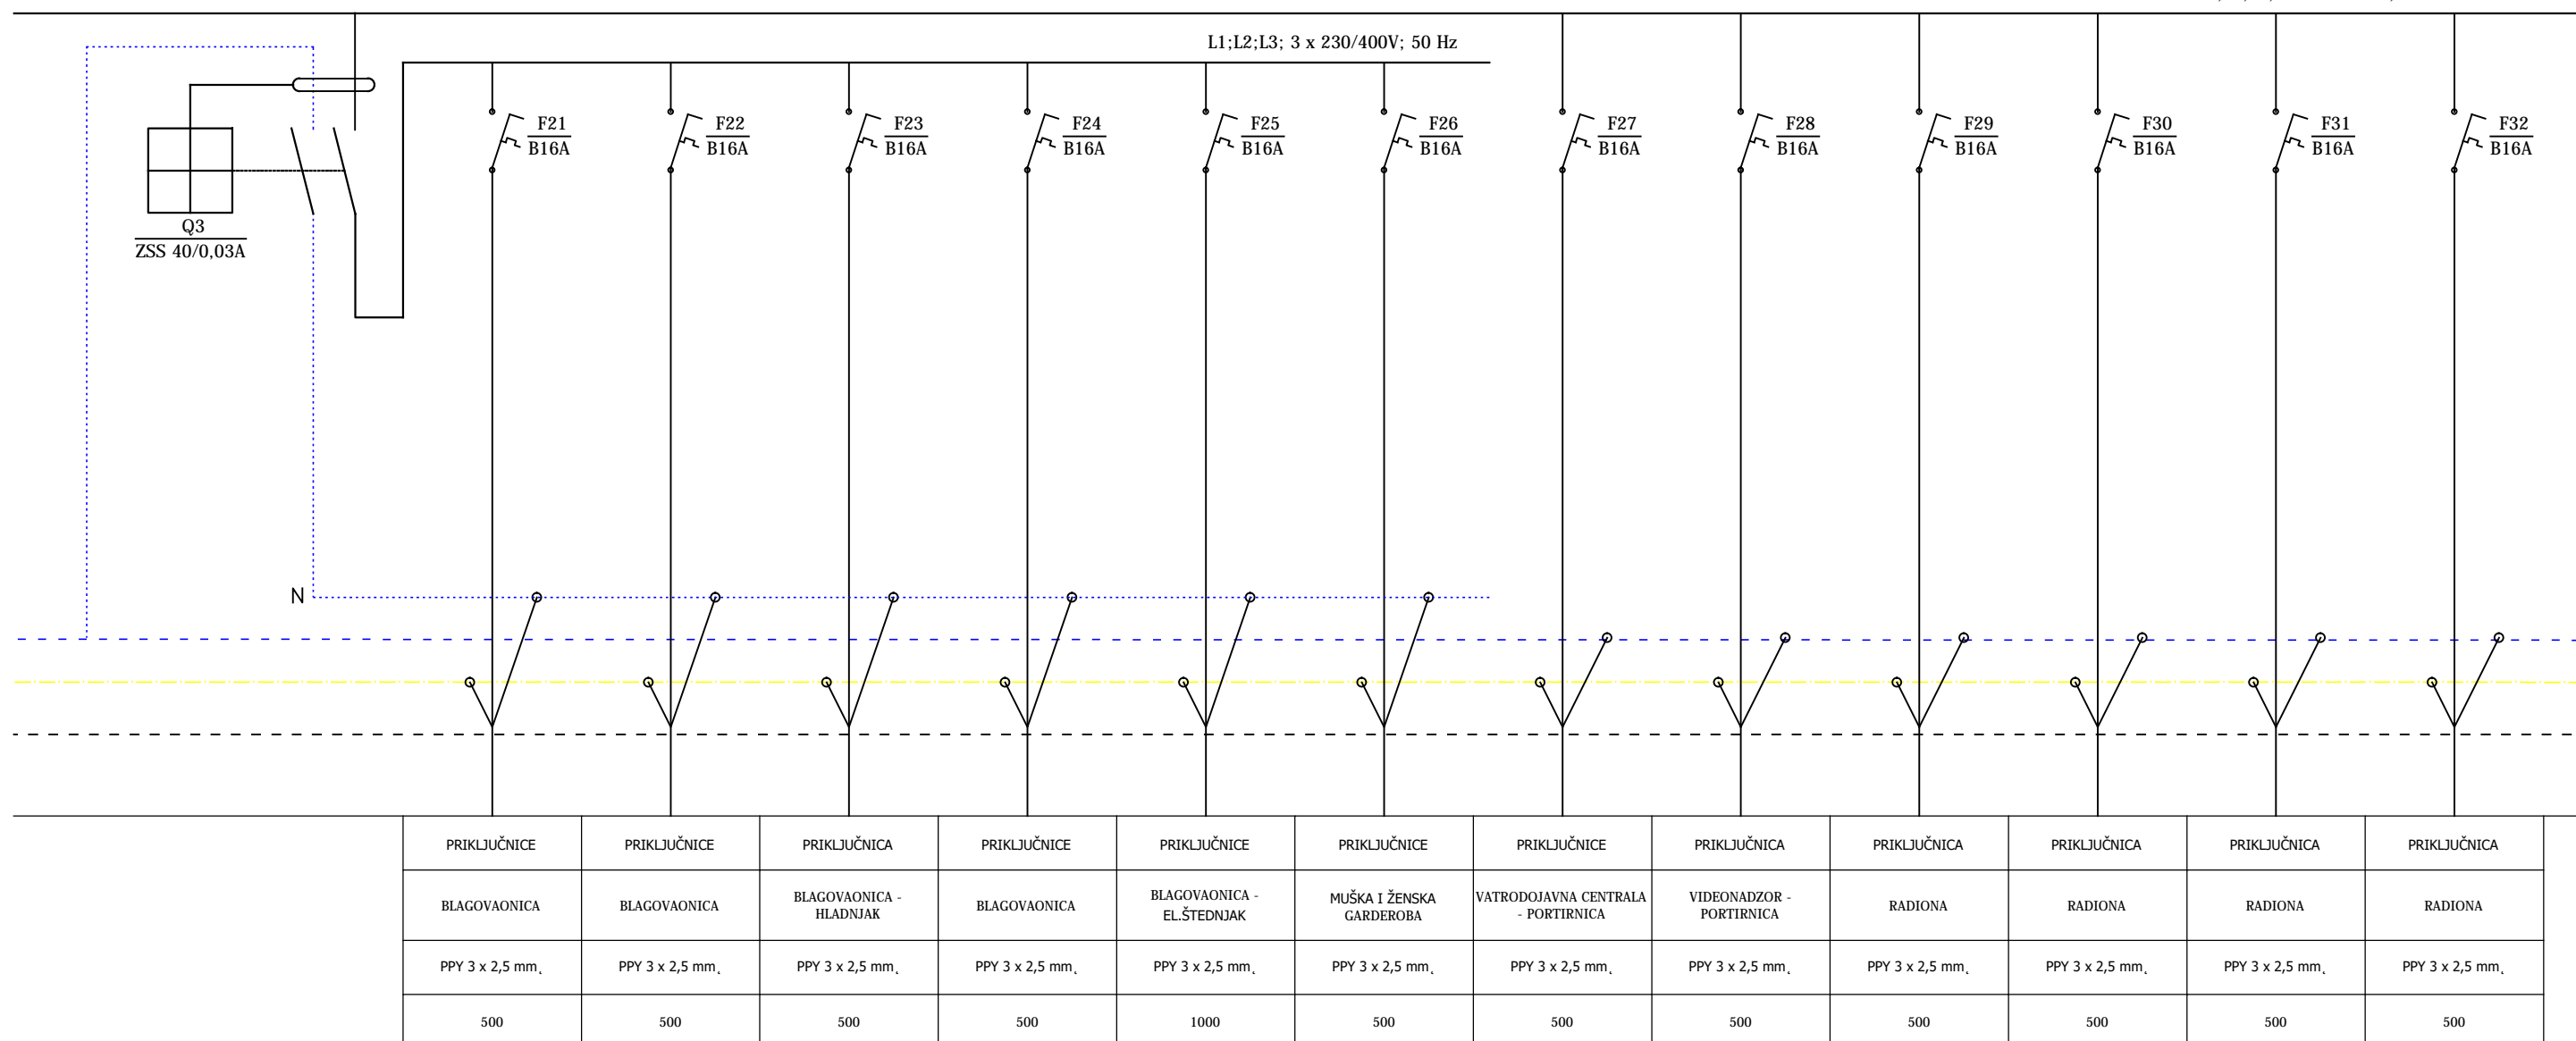

DARKO MAKSIMOVIĆ
ing.el.
E 594
OVLAŠTEN INŽENJER
ELEKTROTEHNIKE

JEDNOLINIJNA SCHEMA GRO

 URED OVLAŠTENOG INŽENJERA ELEKTROTEHNIKE Darko Maksimović POŽEGA, Cehovska 8/II, tel.: 034/314777			
PROJEKTANT:	INVESTITOR:	GRADEVINA:	
DARKO MAKSIMOVIĆ, ing. el.	Komunalac Požega d.o.o., Vukovarska 8, Požega	Poslovna zgrada i nadstrešnice	
SURADNIK:	CRTEŽ:	MJESTO GRADNJE:	PROJEKT:
IVICA ČABRAJA, ing. el.	Jednolinijna shema GRO	k.č.br.: 470/2, k.o.: Požega	Elektrotehnički projekt instalacija jake i slabe struje
DATUM:	MJERILO:	FAZA PROJEKTA:	
listopad 2017. g.		Glavni projekt	
BROJ T.D. 12/17-pk	LIST:	MAPA: 4	Z.O.P.: PK 20/17